


# Venkatadri Gardens - Neppalli Phase - 1 Lay out Plan

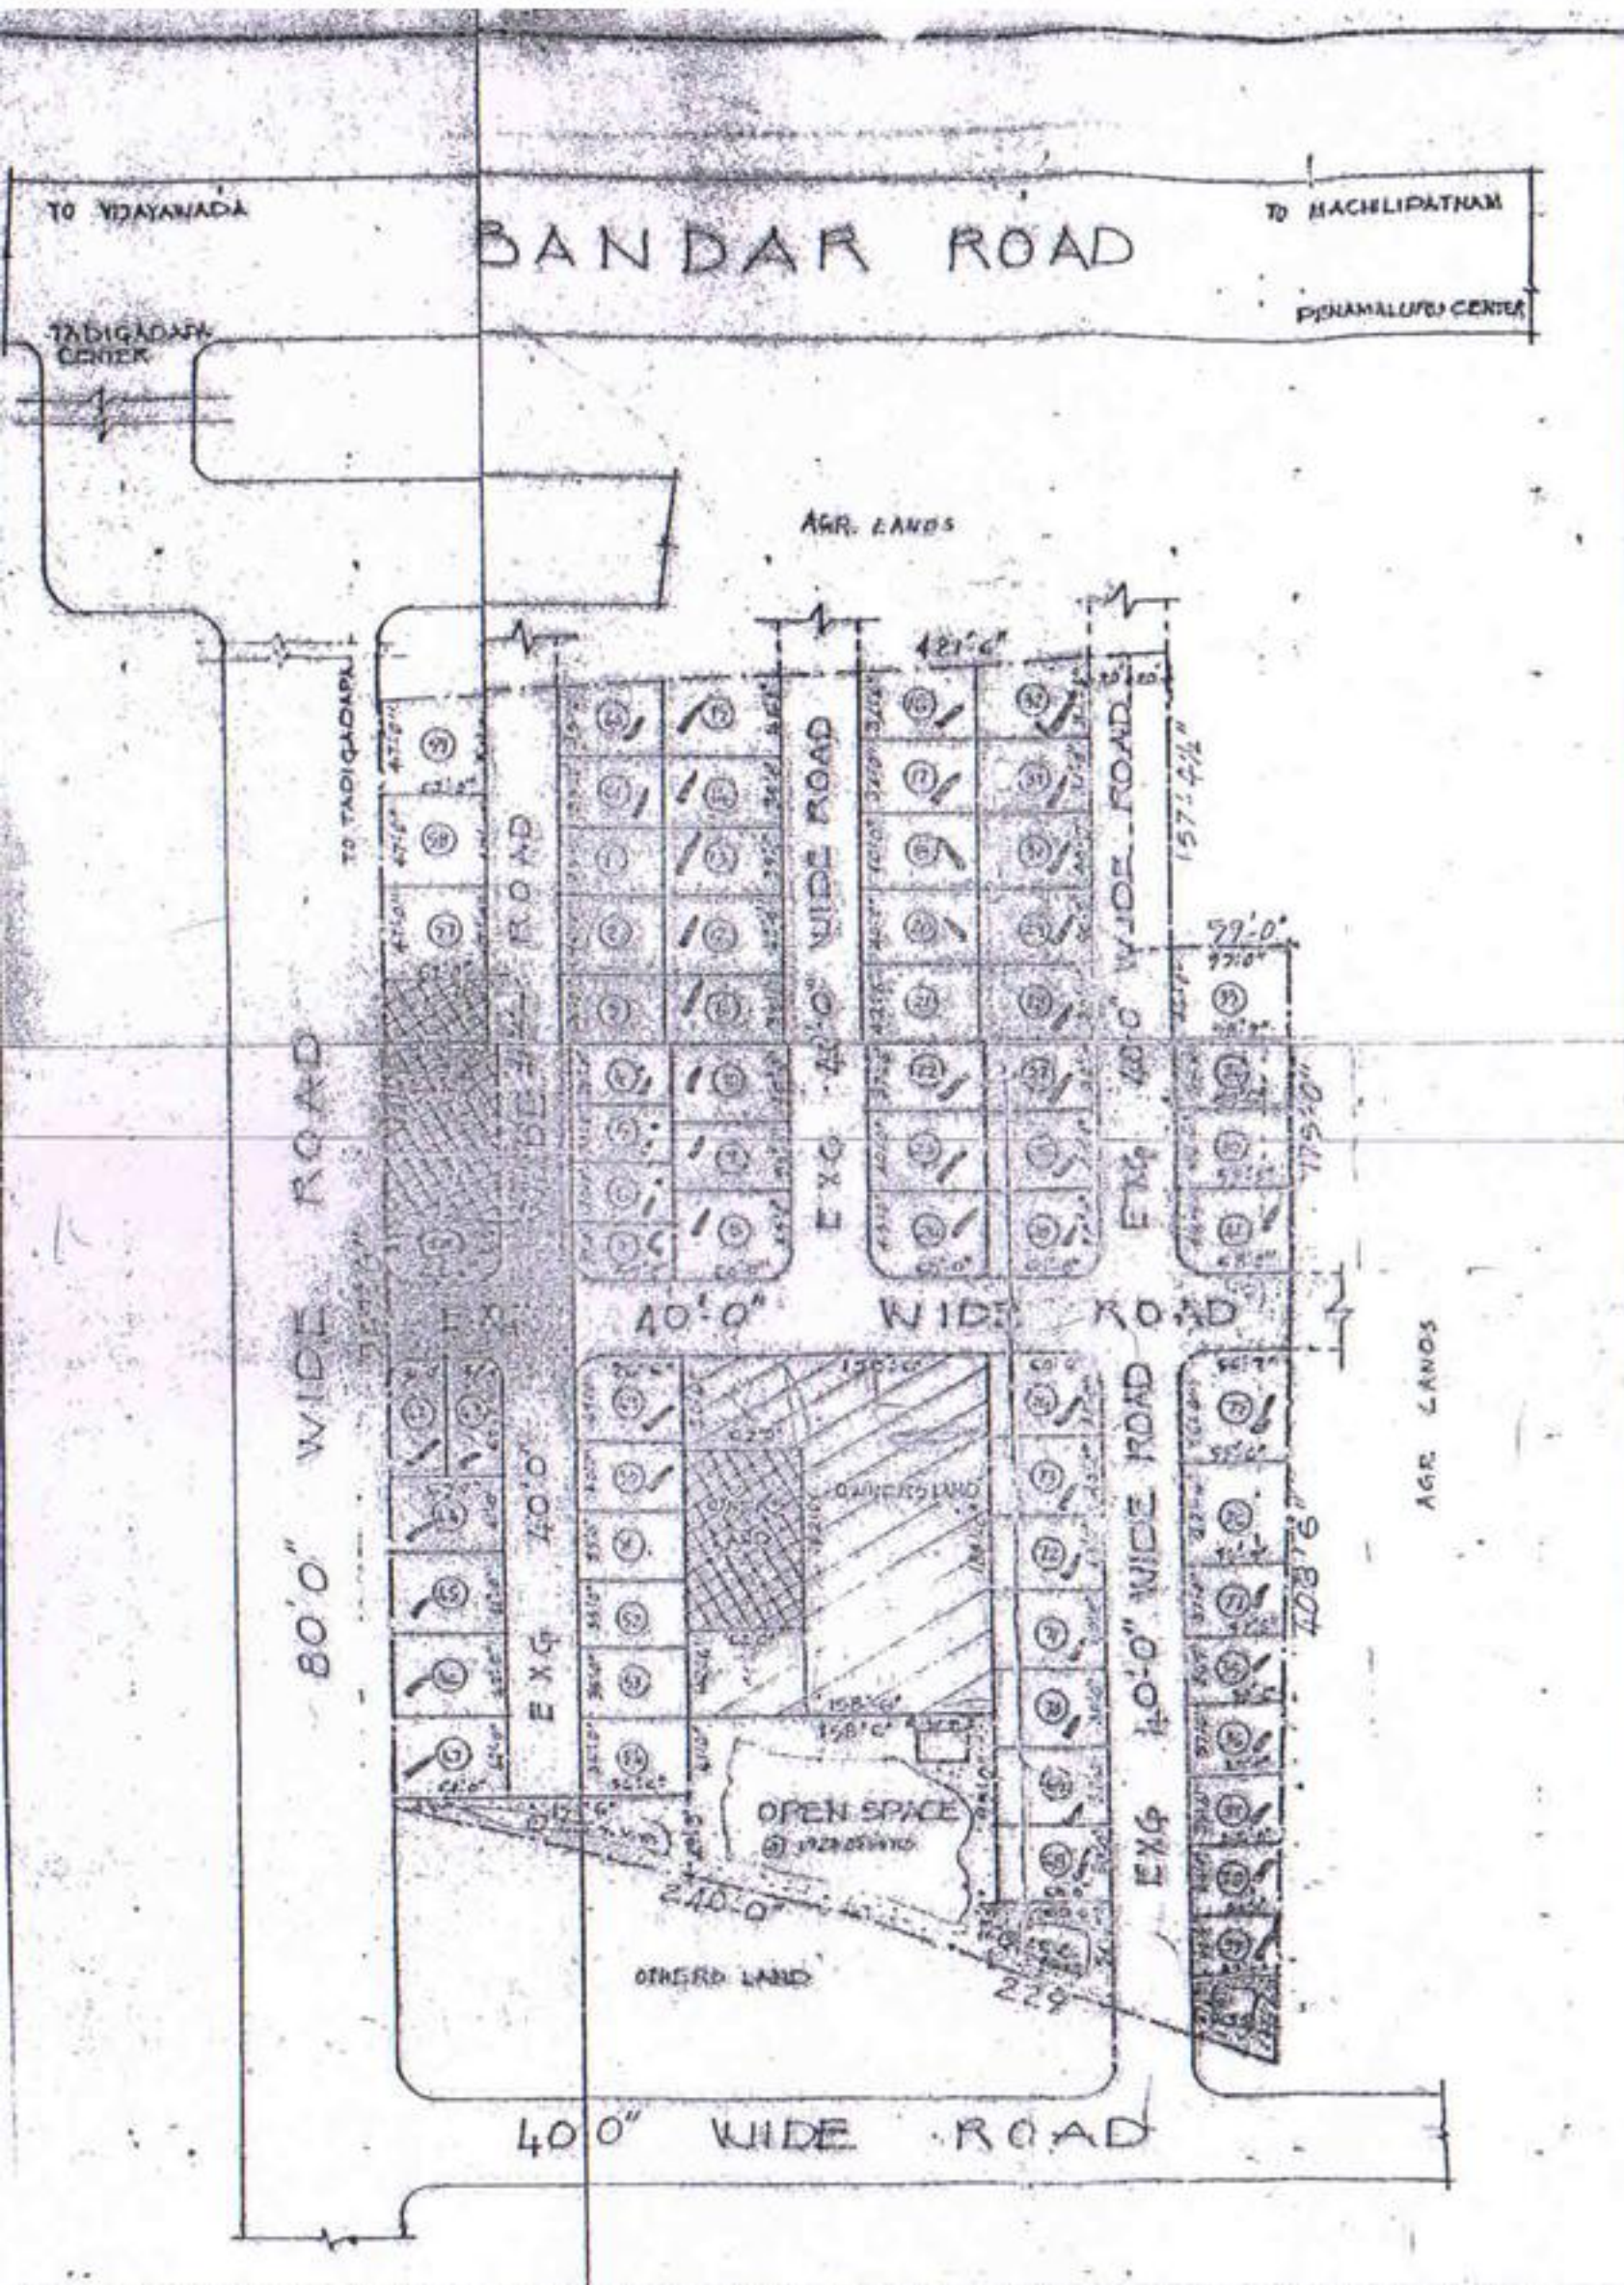


FILE NO. Co-1064/2002/VGTMUDA  
L.P. NO. 21/03/V.G.T.M. UDA.

LAYOUT PLAN IN RS. NO  
208/3, 4, 6, 7, 8, 10, 11  
OF PENAMALURU VILLAGE  
PENAMALURU MANDAL  
KRISHNA DISTRICT.

### REFERENCE

BOUNDARY OF THE LAYOUT	
AREA OF THE LAYOUT.	5.81 Acs (00) 28159/1/50
% OF OPEN SPACE	0.58 Acs (00) 28159/1/50
EXISTING ROADS	
OWNERS LAND	
OTHERS LAND	
NO. OF PLOTS.	60
PROPOSED ROADS	

VGTM-URBAN DEVELOPMENT AUTHORITY-VJA

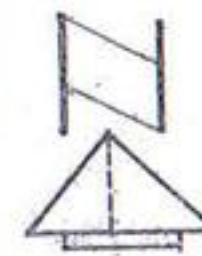

*V. N. Vishnu Das*  
V. N. VISHNU DAS  
VICE CHAIRMAN

PLNG OFFICER

*Chaitanya*  
04/10/02

ASST PLNG OFFICER

*Chaitanya*

SCALE : 1" = 66'

JR. PLNG OFFICER

*B. Saikumar*  
20/10

B. Saikumar  
A.A.D.M. 20/10/02